




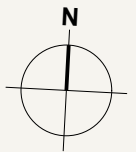


| | | | | |
|-------|-----------|-----------|-----------|-----------|
| 3. OG | 49 - 3.15 | 49 - 3.14 | 49 - 3.13 | 49 - 3.12 |
| 2. OG | 49 - 2.11 | 49 - 2.10 | 49 - 2.9 | 49 - 2.8 |
| 1. OG | 49 - 1.7 | 49 - 1.6 | 49 - 1.5 | 49 - 1.4 |
| EG | 49 - 0.3 | | 49 - 0.2 | 49 - 0.1 |
| UG | | | | |

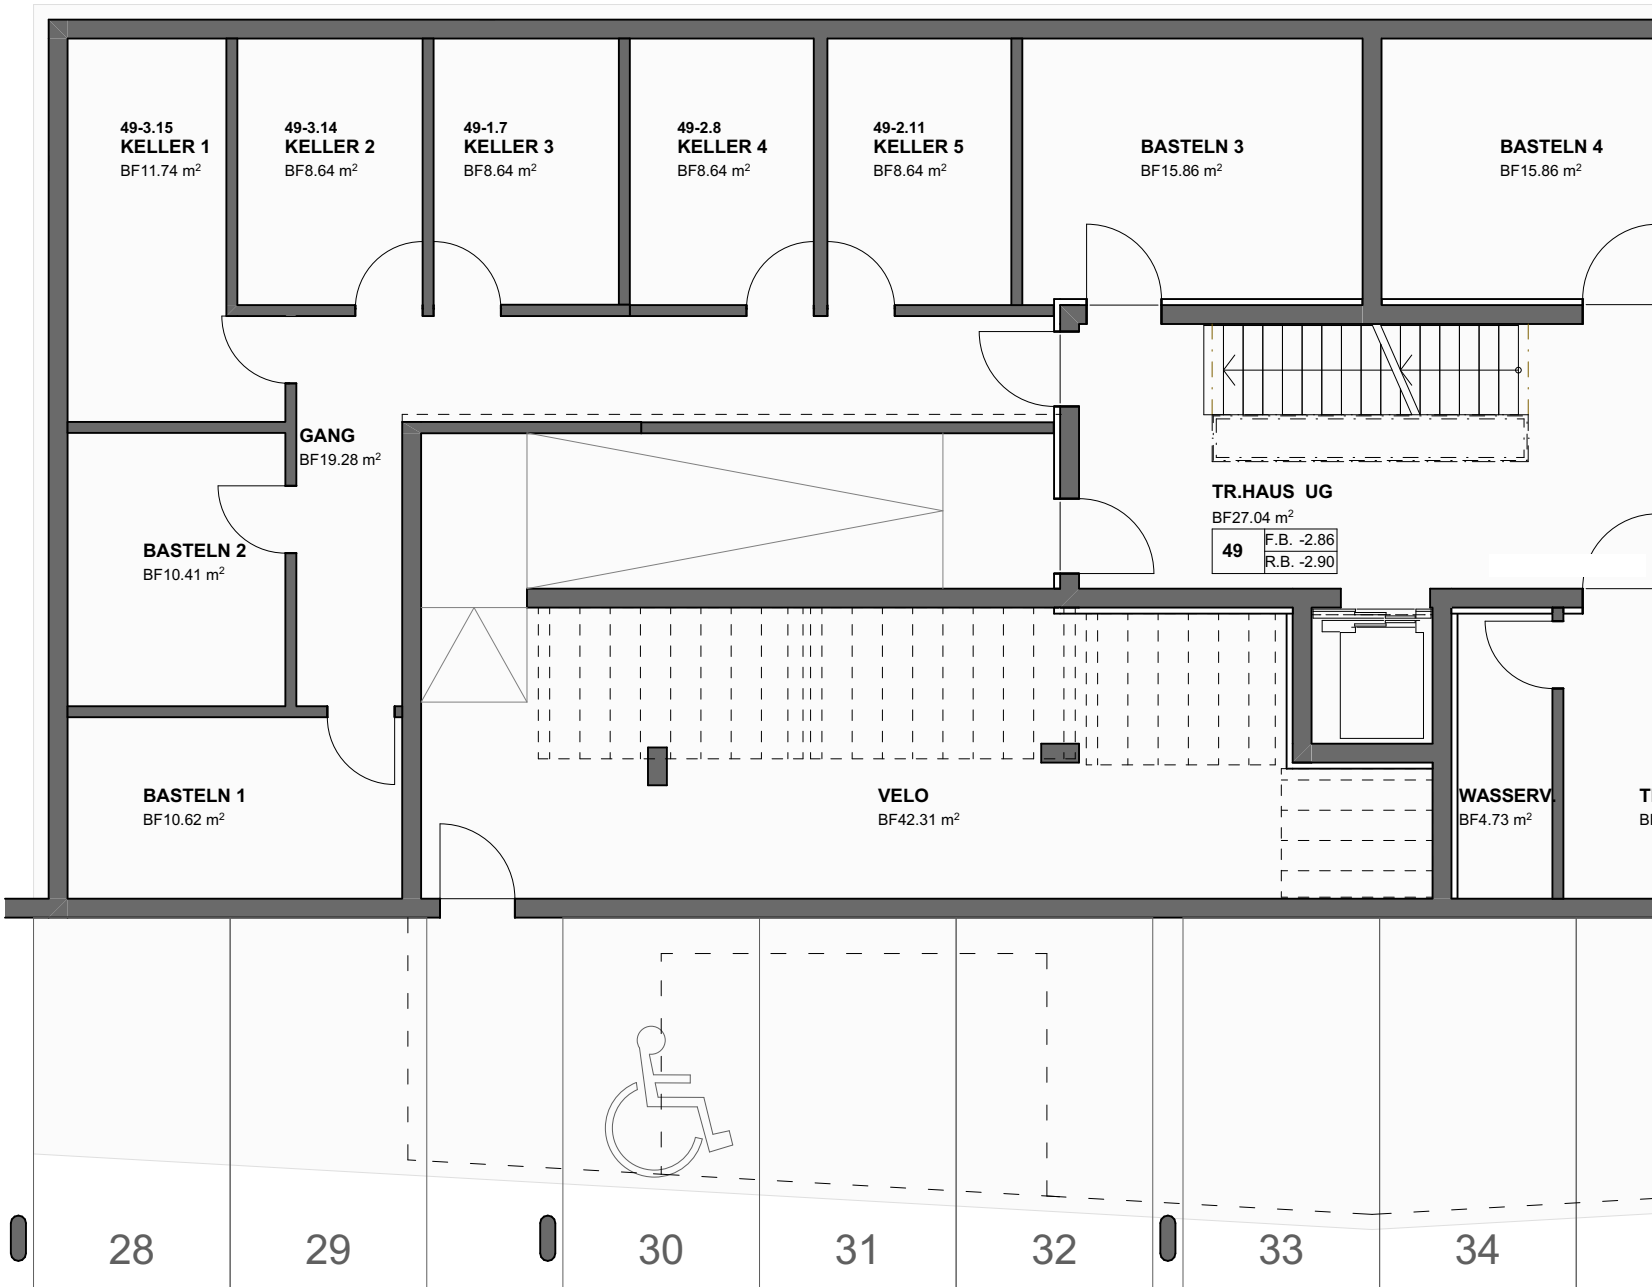


Untergeschoss

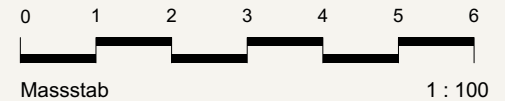

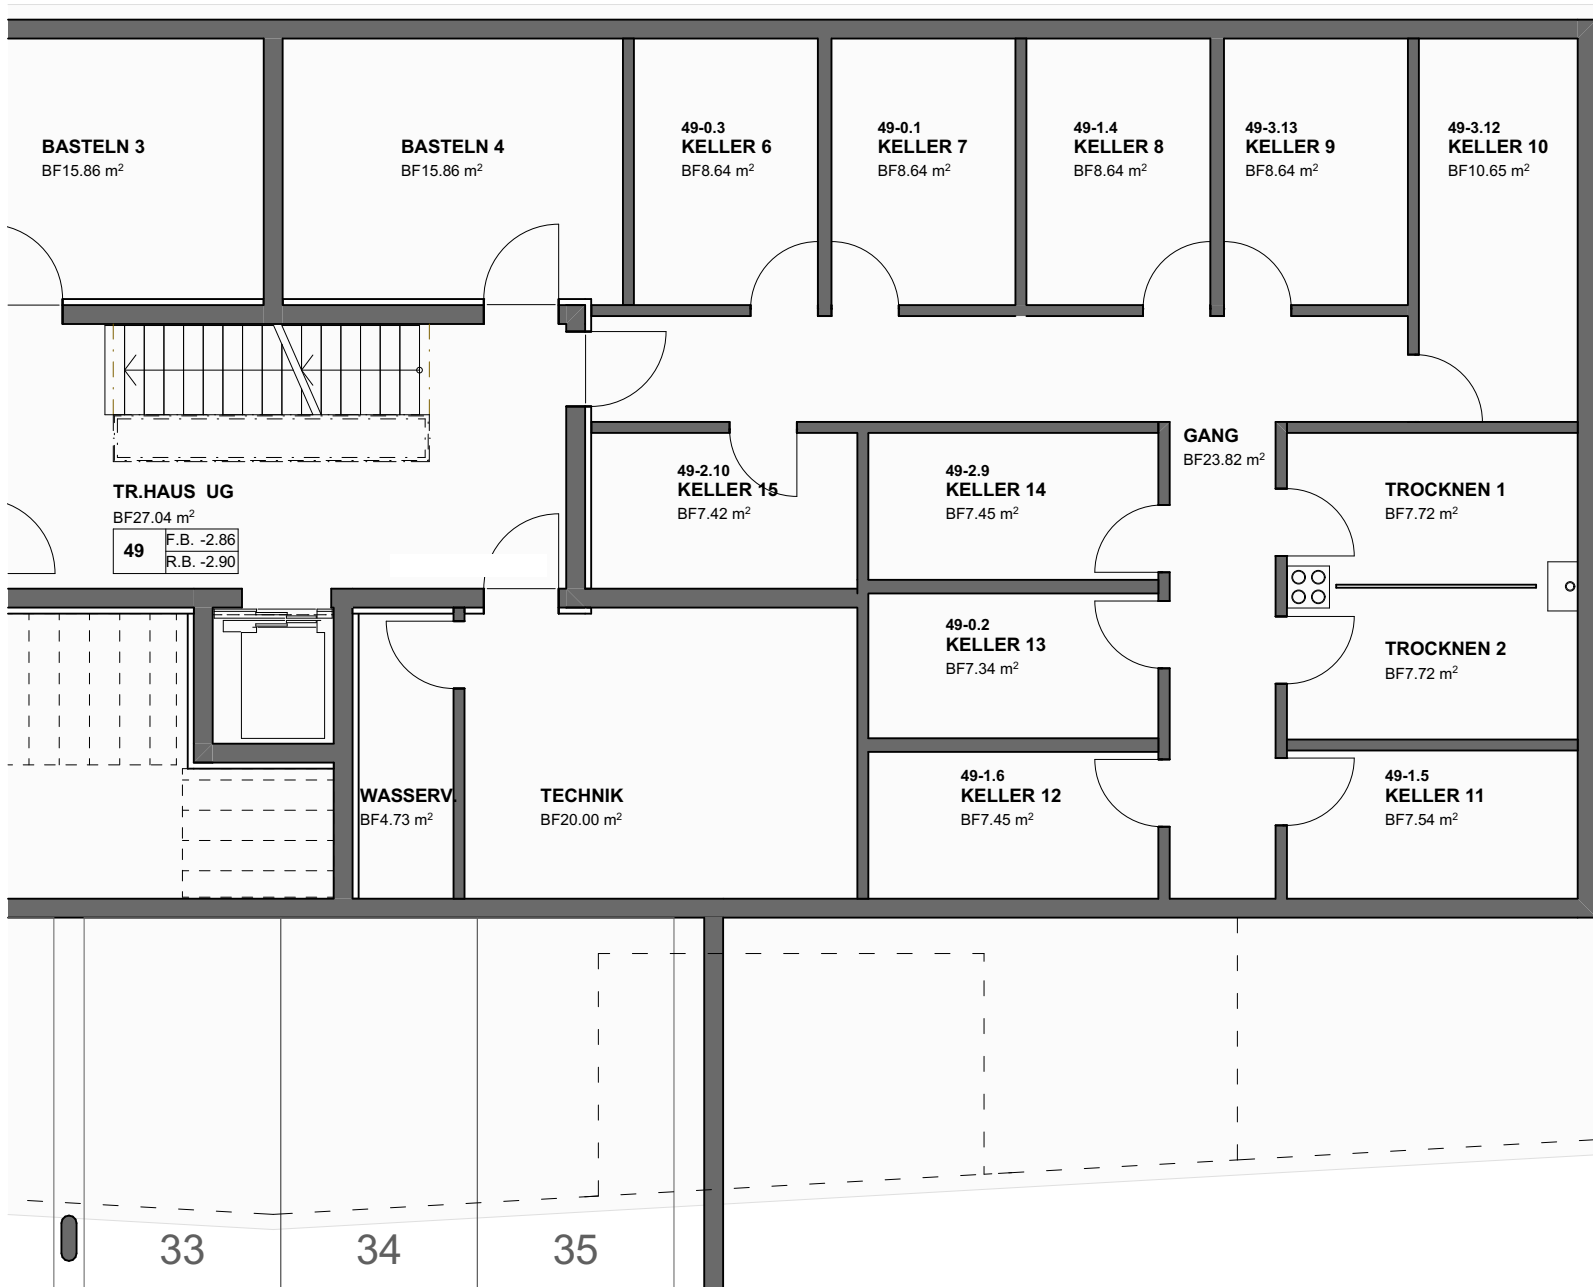

| | | | | |
|--------------|-----------|-----------|-----------|-----------|
| 3. OG | 49 - 3.15 | 49 - 3.14 | 49 - 3.13 | 49 - 3.12 |
| 2. OG | 49 - 2.11 | 49 - 2.10 | 49 - 2.9 | 49 - 2.8 |
| 1. OG | 49 - 1.7 | 49 - 1.6 | 49 - 1.5 | 49 - 1.4 |
| EG | 49 - 0.3 | | 49 - 0.2 | 49 - 0.1 |
| UG | | | | |

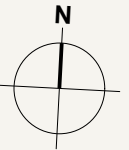

Untergeschoss

